


VERDIEPING 1 - BLOK 4


schaal: 1/100

*Handwritten signature*

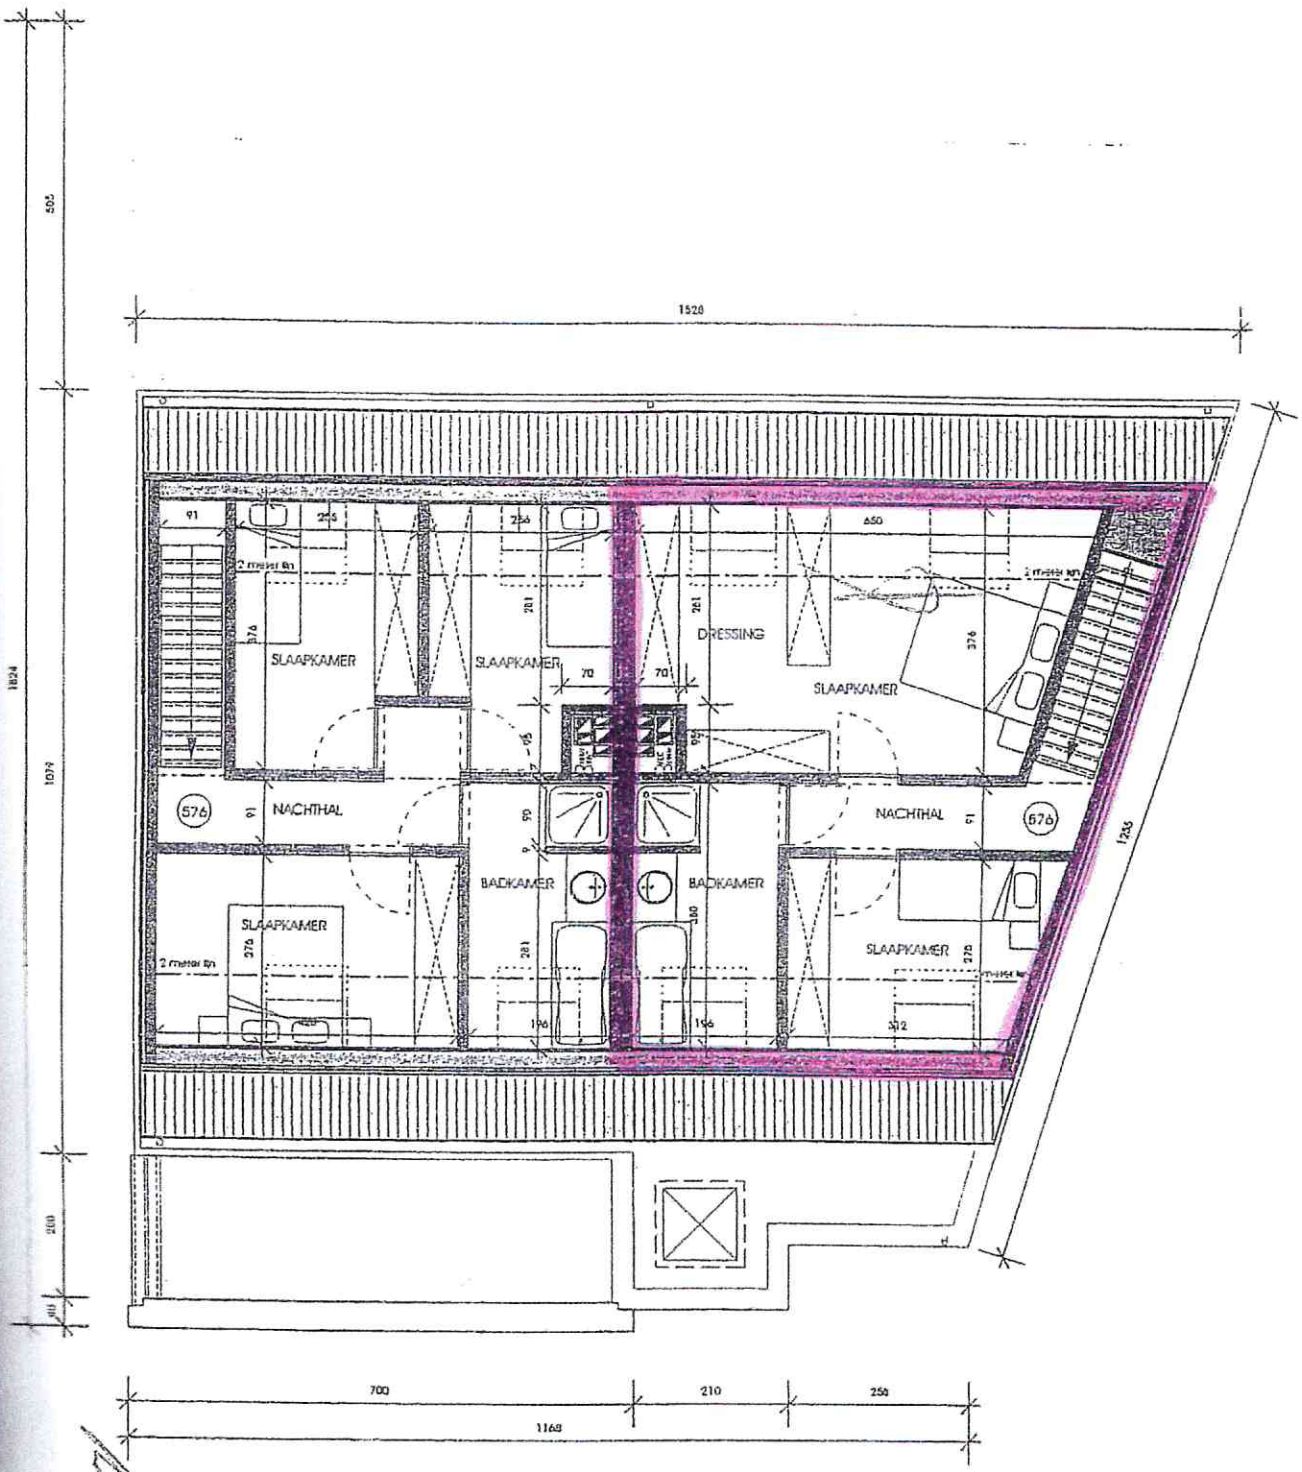

DAKVERDIEPING - BLOK 4 schaal: 1/100

*Handwritten signature and initials*

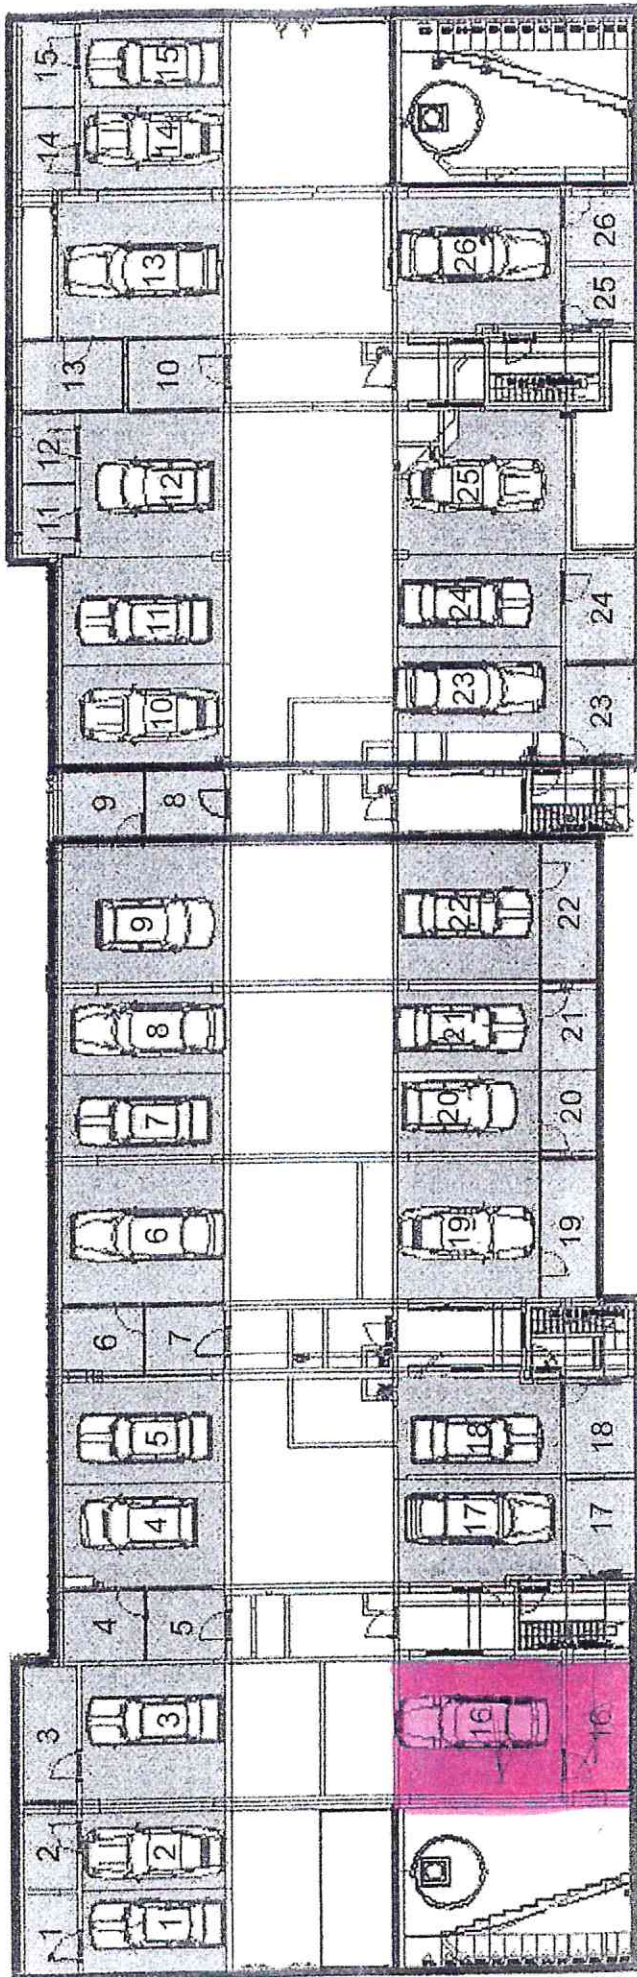

Parkeerplaats

Kelder

*Handwritten signature*

*Handwritten signature*

*Handwritten mark*